
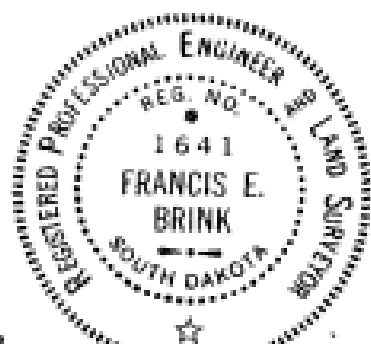


Aberdeen Development Corporation Spec Building

2919 Industrial Ave, Aberdeen, SD 57401

Site Layout

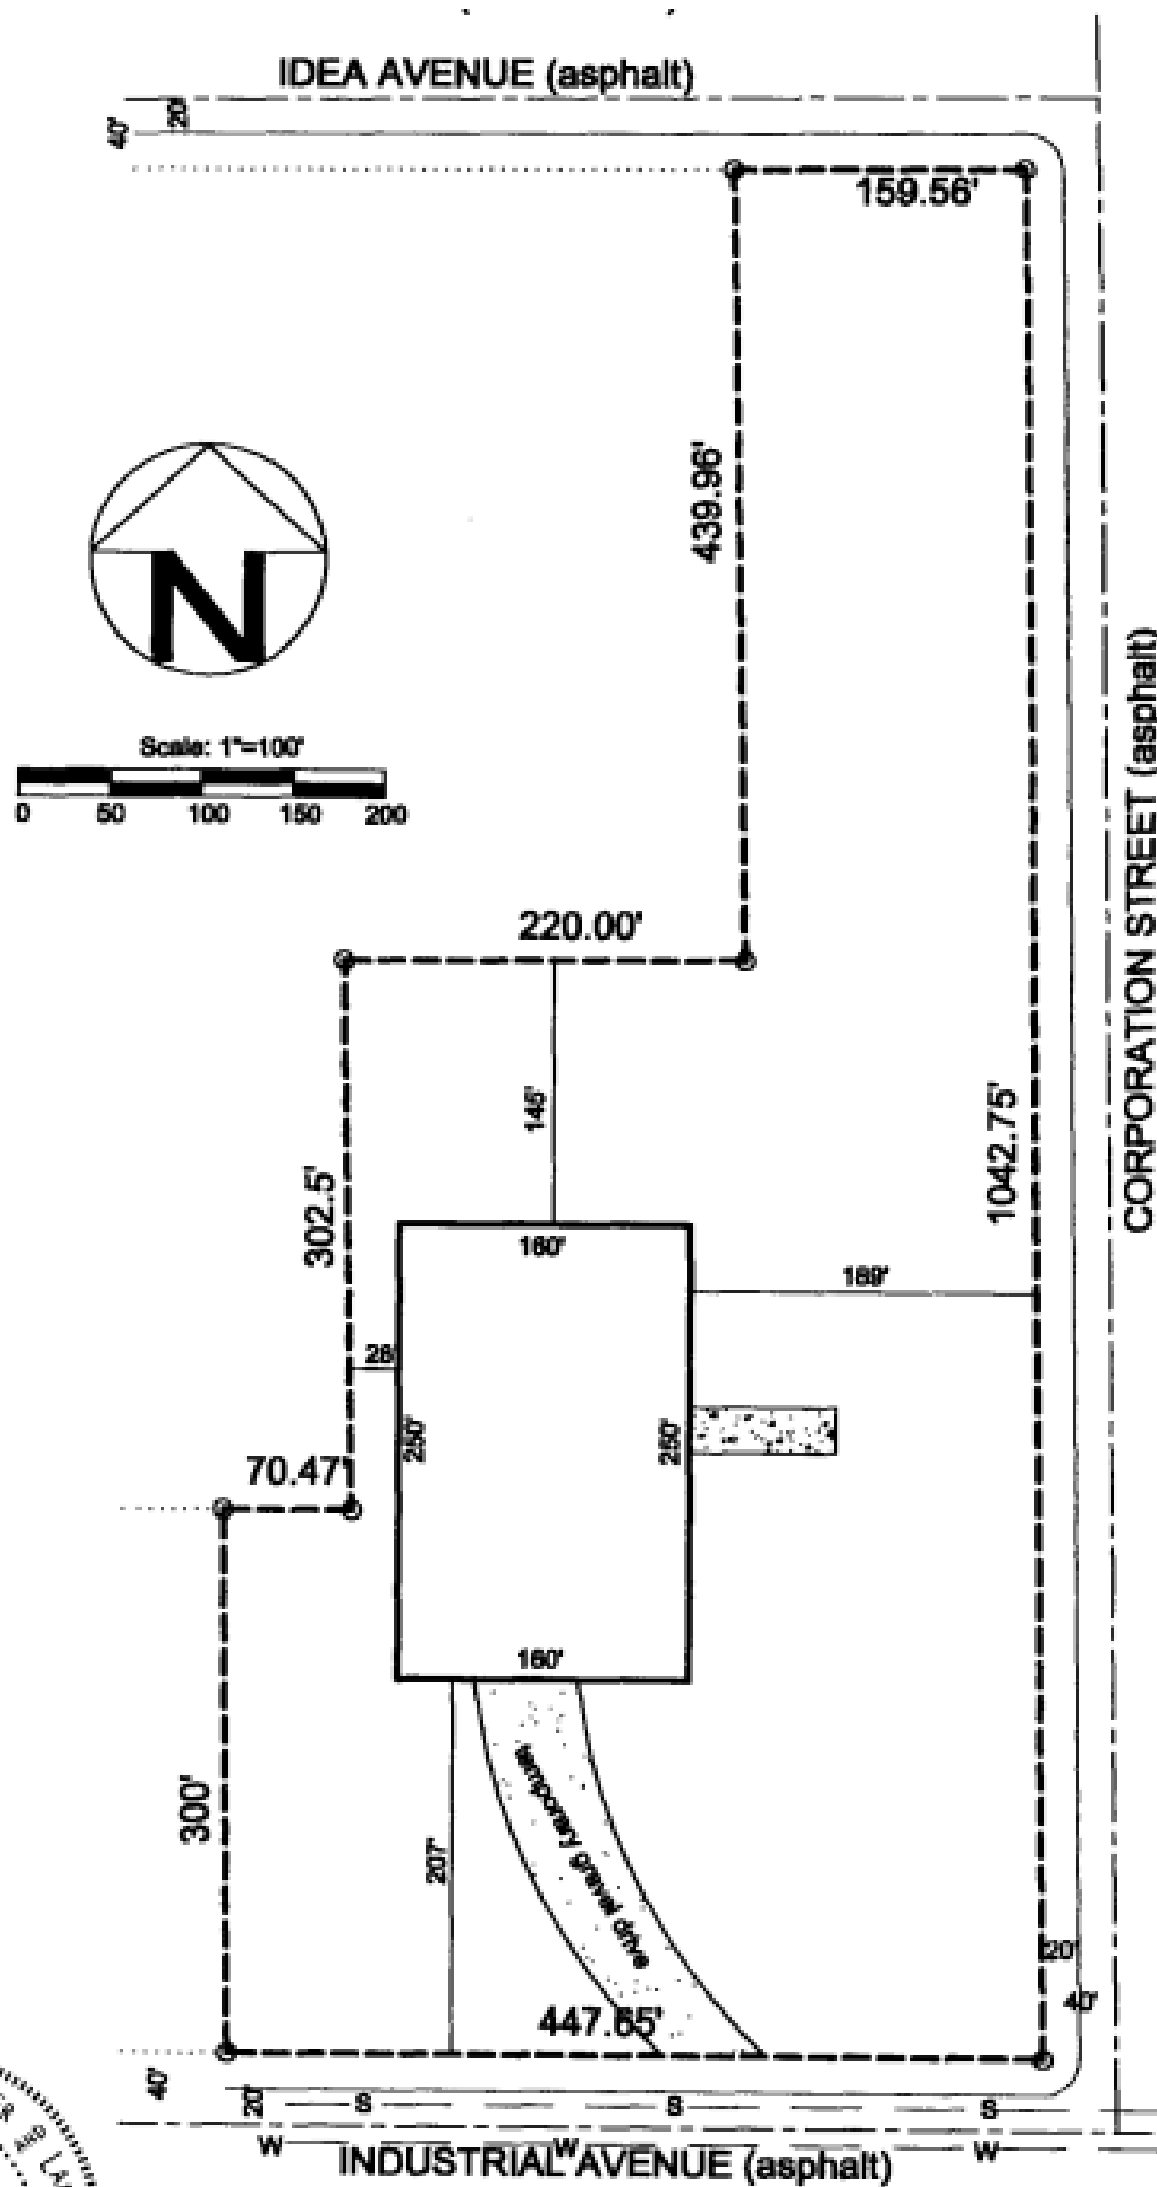

Francis E. Brink
 8/1/2005

LEGEND

- Lot Corner Monuments Found
- Electrical Entrance and Meter
- Concrete
- 10" Sanitary Sewer
- 8" Water Mains